



WILLIAM M. SOYARS ET UX TO
 SAN MARCOS FACTORY
 STORES, LTD
 (7.930 ACRES)
 JANUARY 30, 1996

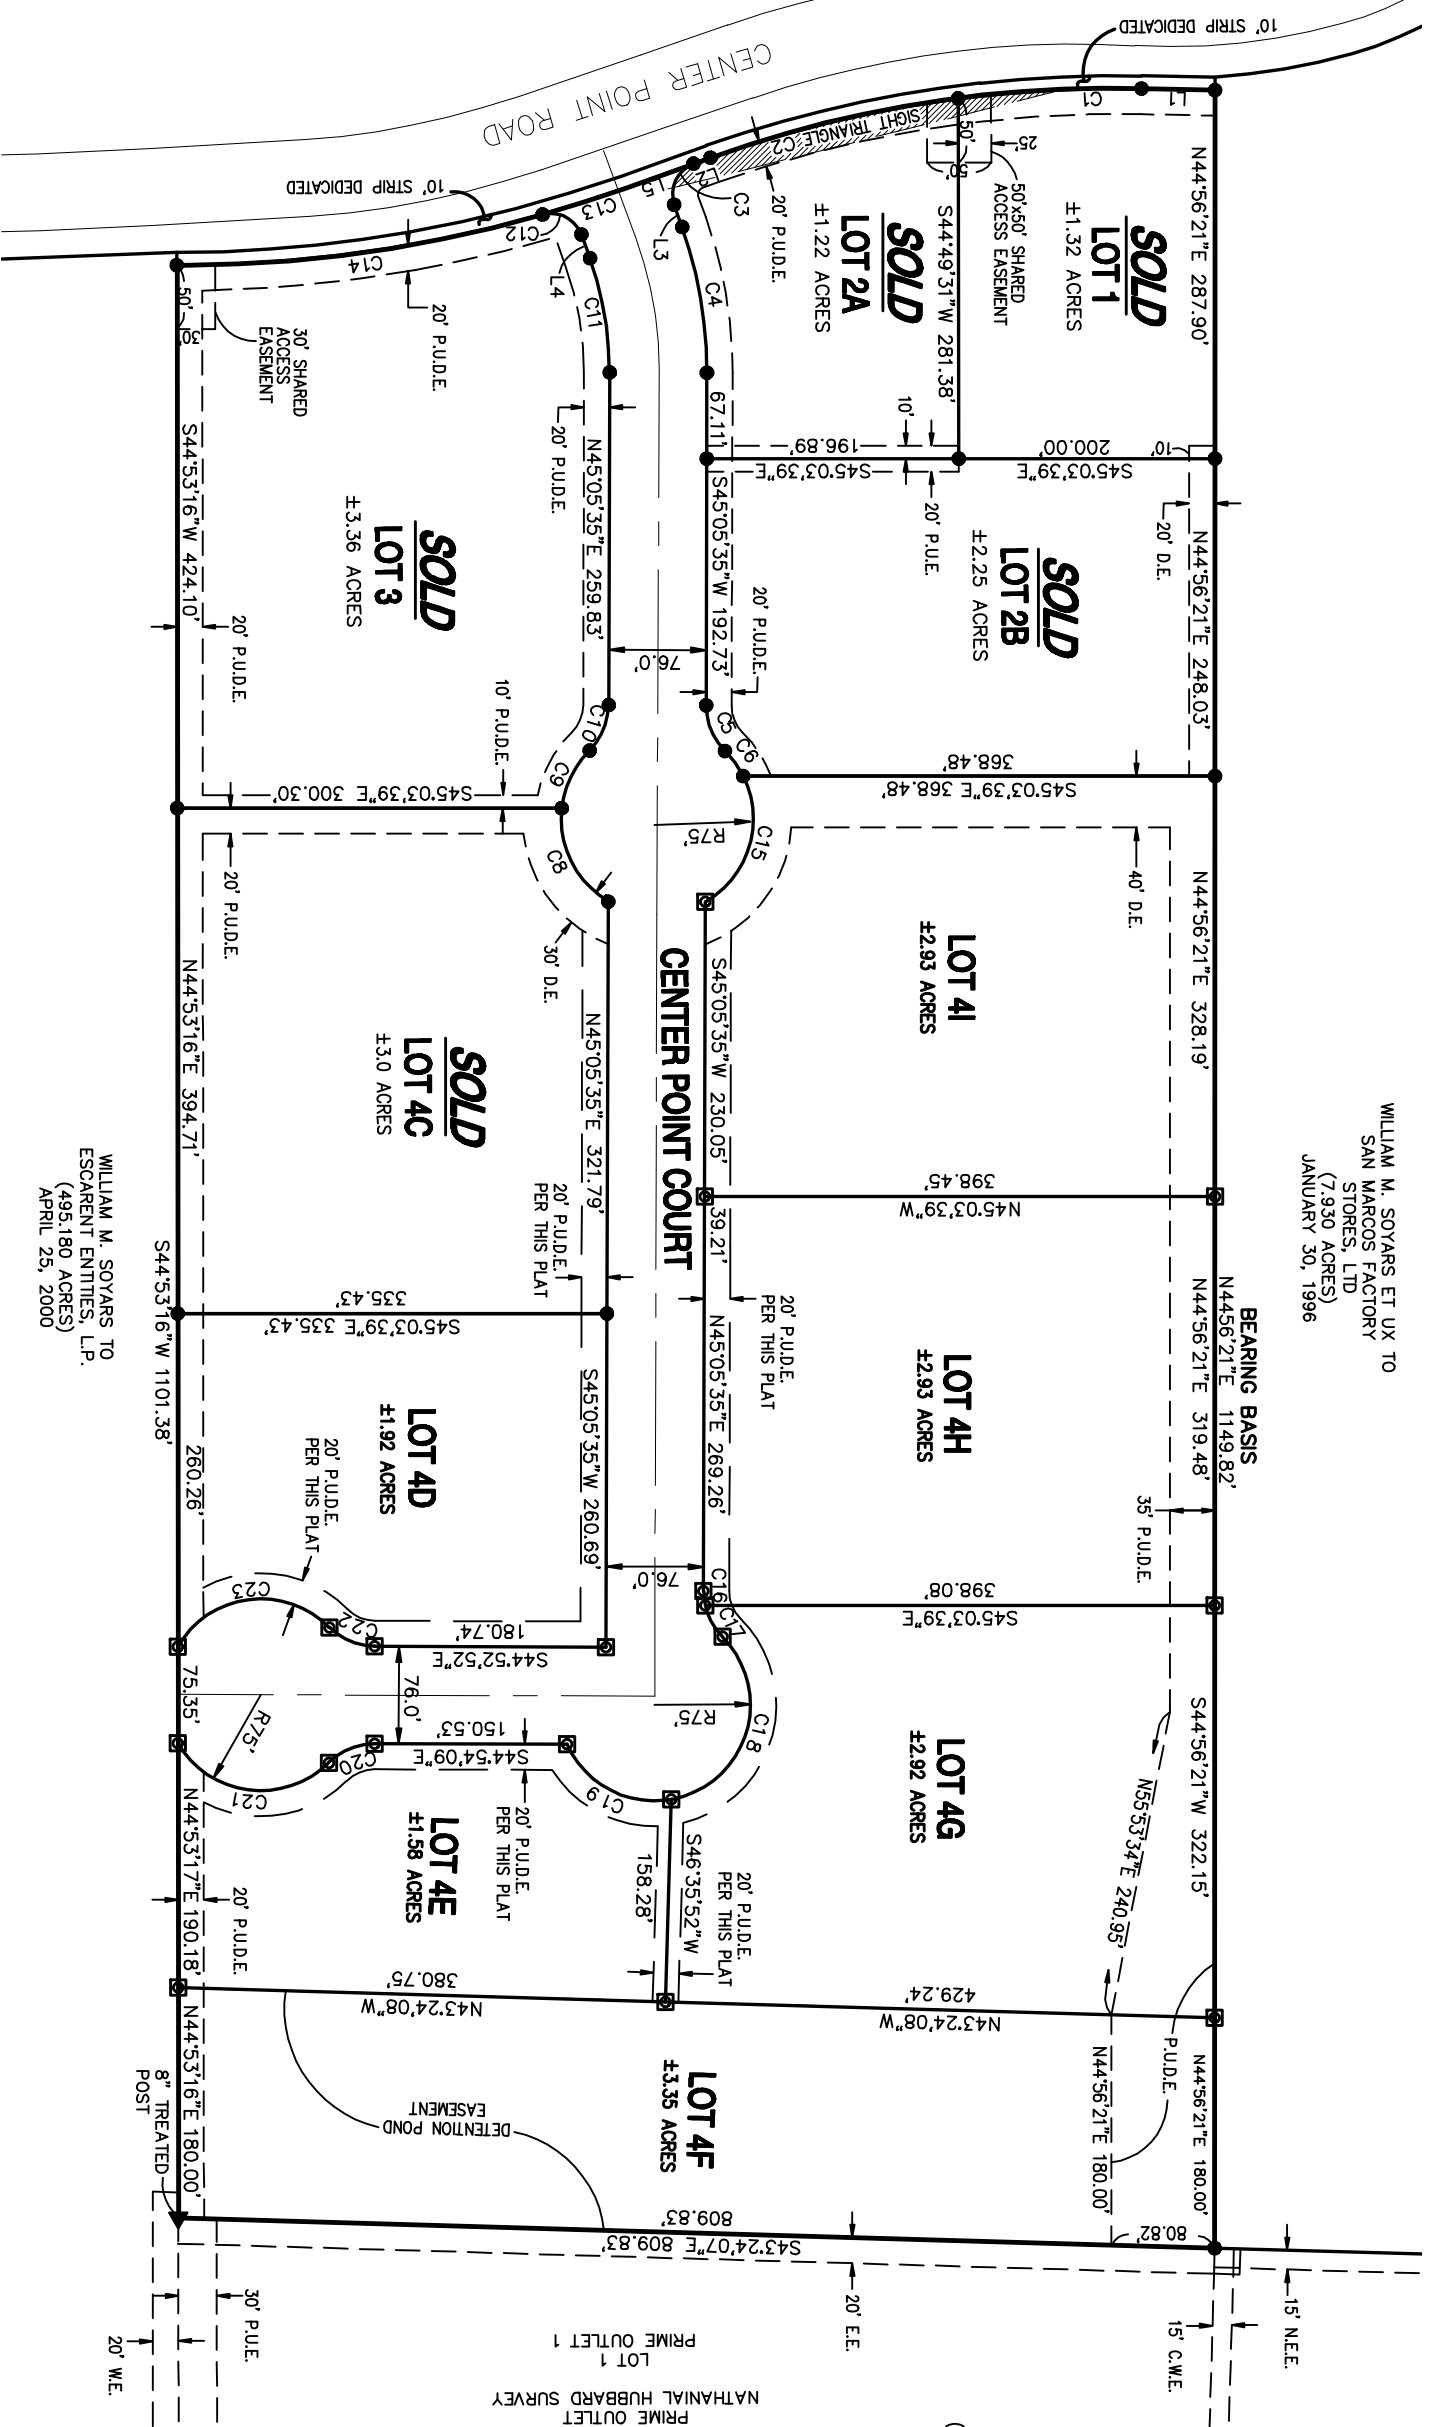


WILLIAM M. SOYARS TO
 ESCARENT ENTITIES, L.P.
 (495.180 ACRES)
 APRIL 25, 2000

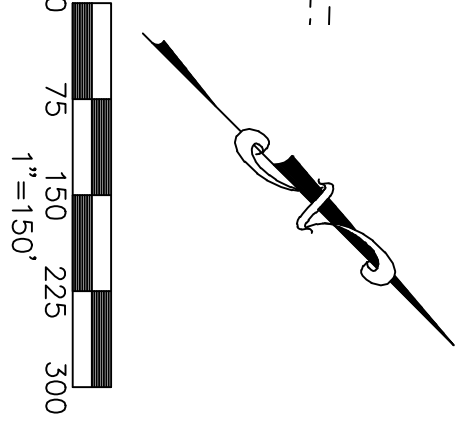

CENTER POINT DEVELOPMENT, L.L.C. CENTER POINT COURT SAN MARCOS, HAYS COUNTY, TEXAS

VORDENBAUM ENGINEERING INC.

507D EAST HIGHWAY STREET, FREDERICKSBURG, TEXAS 78624
 (830) 997-4744 fax : (830) 997-6967 In Kerrville (830) 895-7440 fax : (830) 895-7441

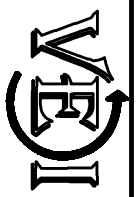

Date: 01/22/09
 Job No. 06023

EX2